
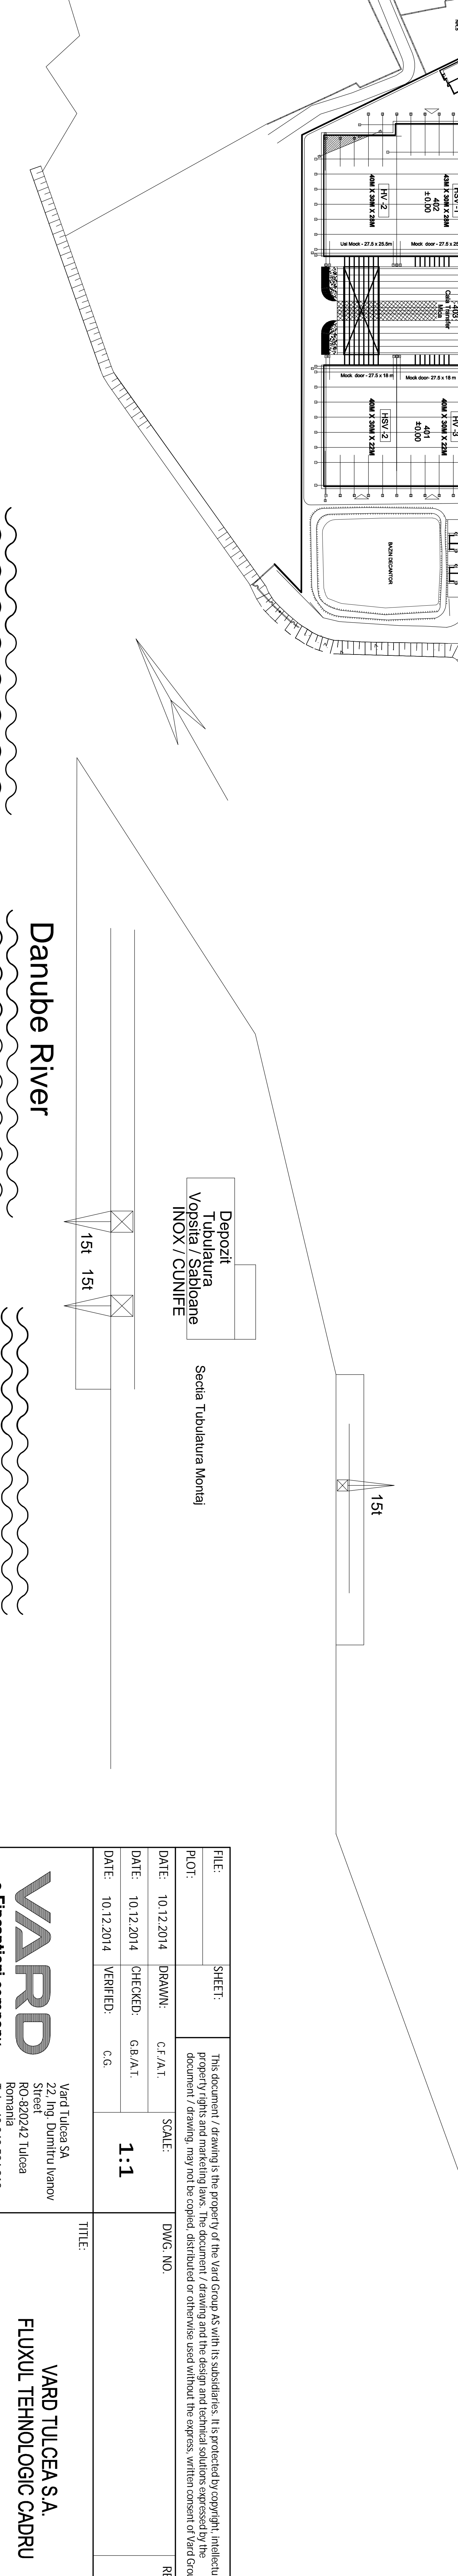
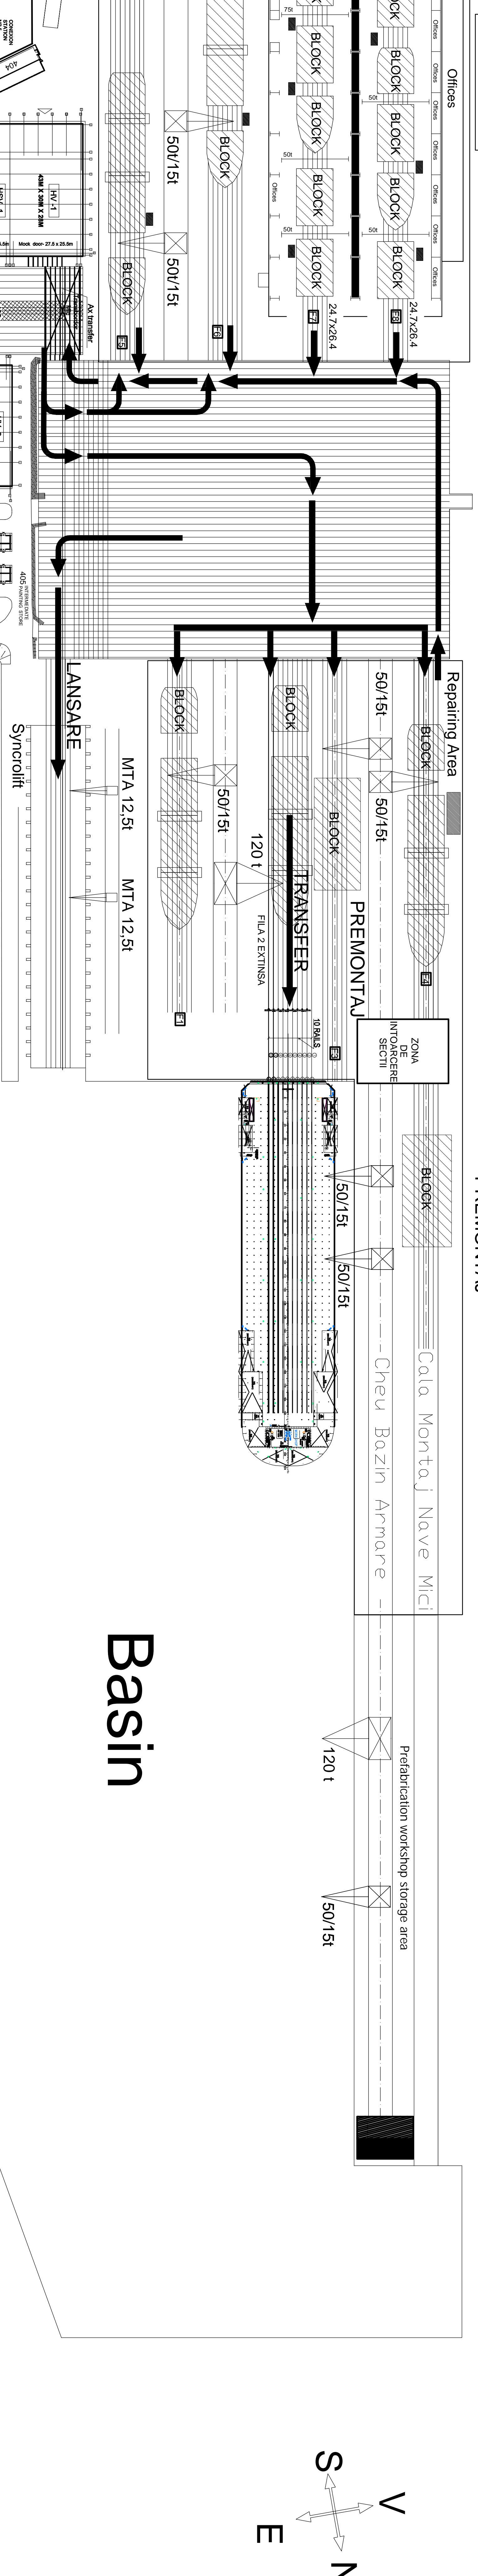
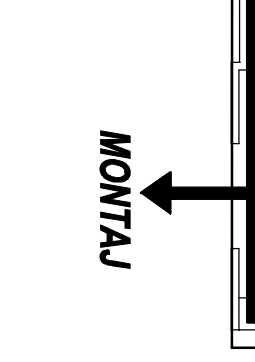
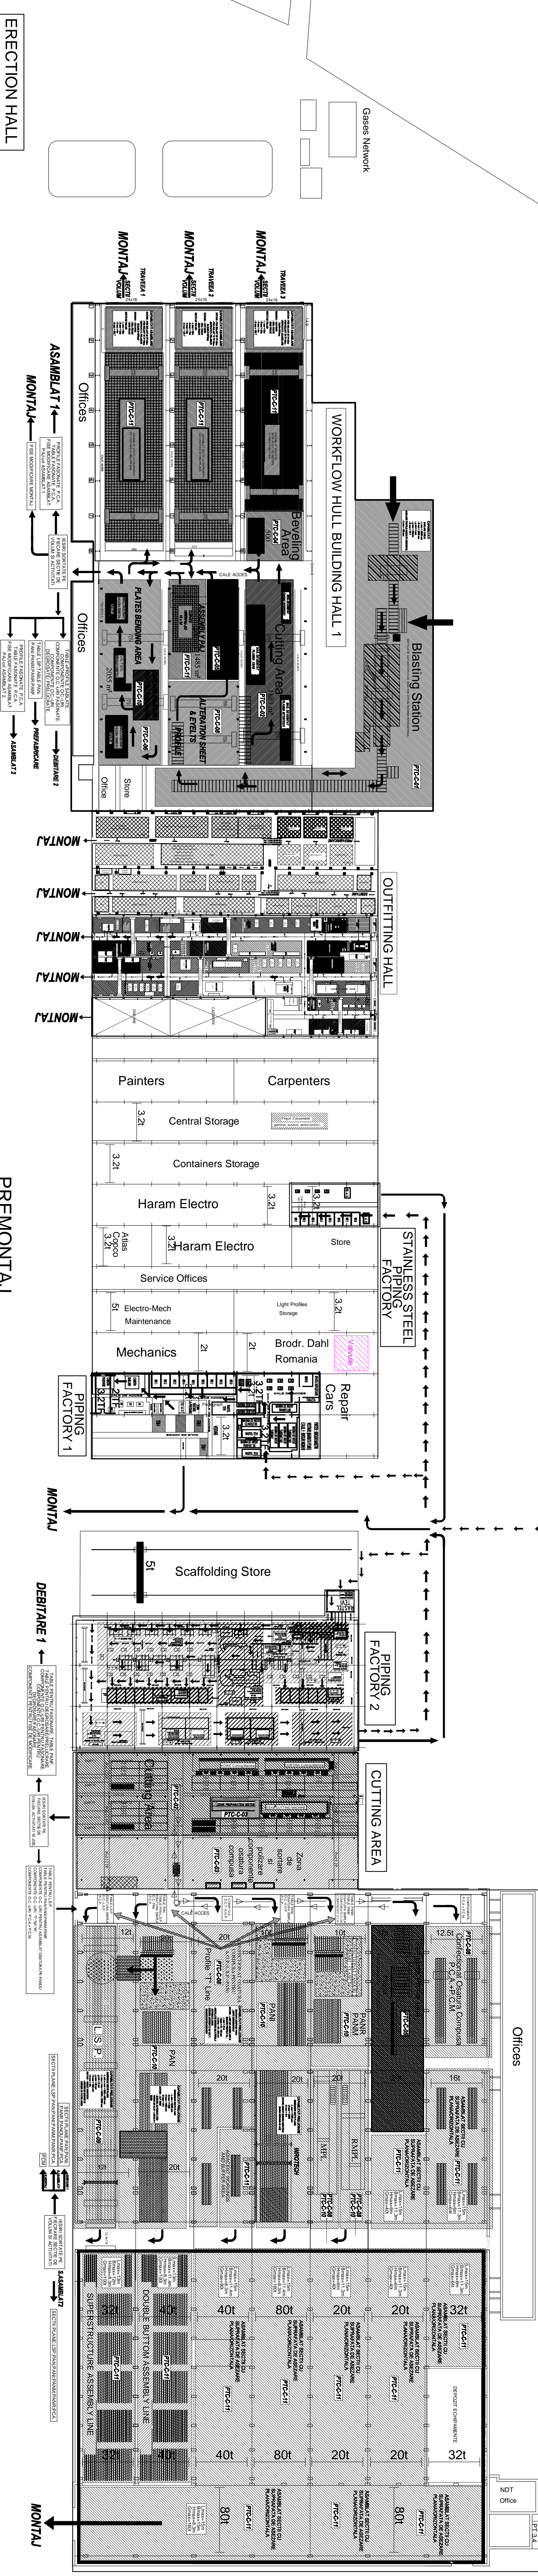


Layout & Facilities

Total area of Shipyard : 75,6ha

1. Stockyard
2. Shot - Blasting & Shop - Priming Hall
3. Cutting Hall No.1 / 3a. Cutting Hall No.2
4. Prefabrication Hall
 - 2 x Panel Lines
 - Bulb Cutting Line
 - T profile Line
 - Robot Welding
5. Assembly Hall No. 1 / 5.a Assembly Hall No.1
6. Mounting Hall
7. New Blasting & Painting Halls
8. Outfitting Halls
9. Transfer Platform
10. Synchrolift (Launching – Docking System)
11. 12. 13. Building Berths
14. Quay (in the basin and on Danube)
15. Parking Space
16. Vard Electro Tulcea SRL
17. Vard Accommodation Tulcea SRL

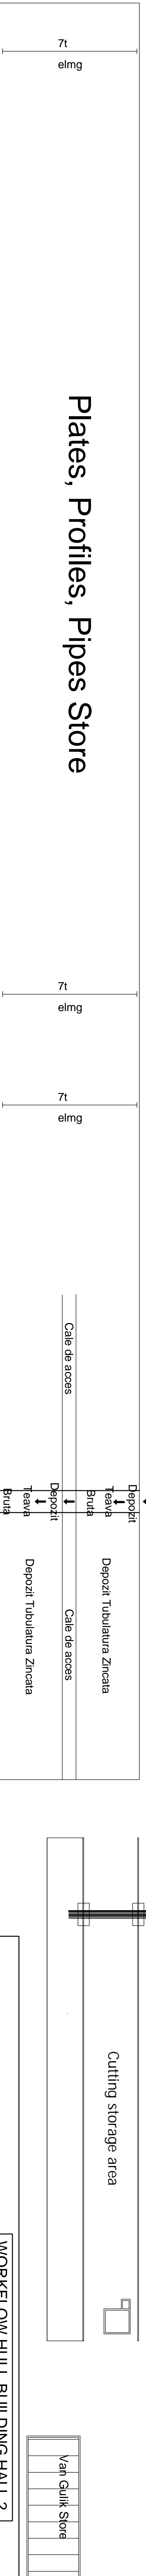

FILE:	SHEET:	This document / drawing is the property of the Vard Group AS with its subsidiaries. It is protected by copyright, intellectual property rights and marketing laws. The document / drawing and the design and technical solutions expressed by the document / drawing, may not be copied, distributed or otherwise used without the express, written consent of Vard Group AS
PILOT:	DATE:	10.12.2014
DATE:	DRAWN:	C.F.A.T.
DATE:	CHECKED:	G.B.A.T.
DATE:	VERIFIED:	C.G.
	SCALE:	1:1
	DWG. NO.	
	TITLE:	

VARD
a Finccantieri company

Vard Tulcea SA
22, Ing Dumitru Vencov Street
RO-820242 Tulcea
Romania
Tel.: +40 240 534 918
www.vard.com

VARD TULCEA S.A.
FLUXUL TEHNOLOGIC CADRU

FORMAT: AO PROJECT: DESIGN:

